
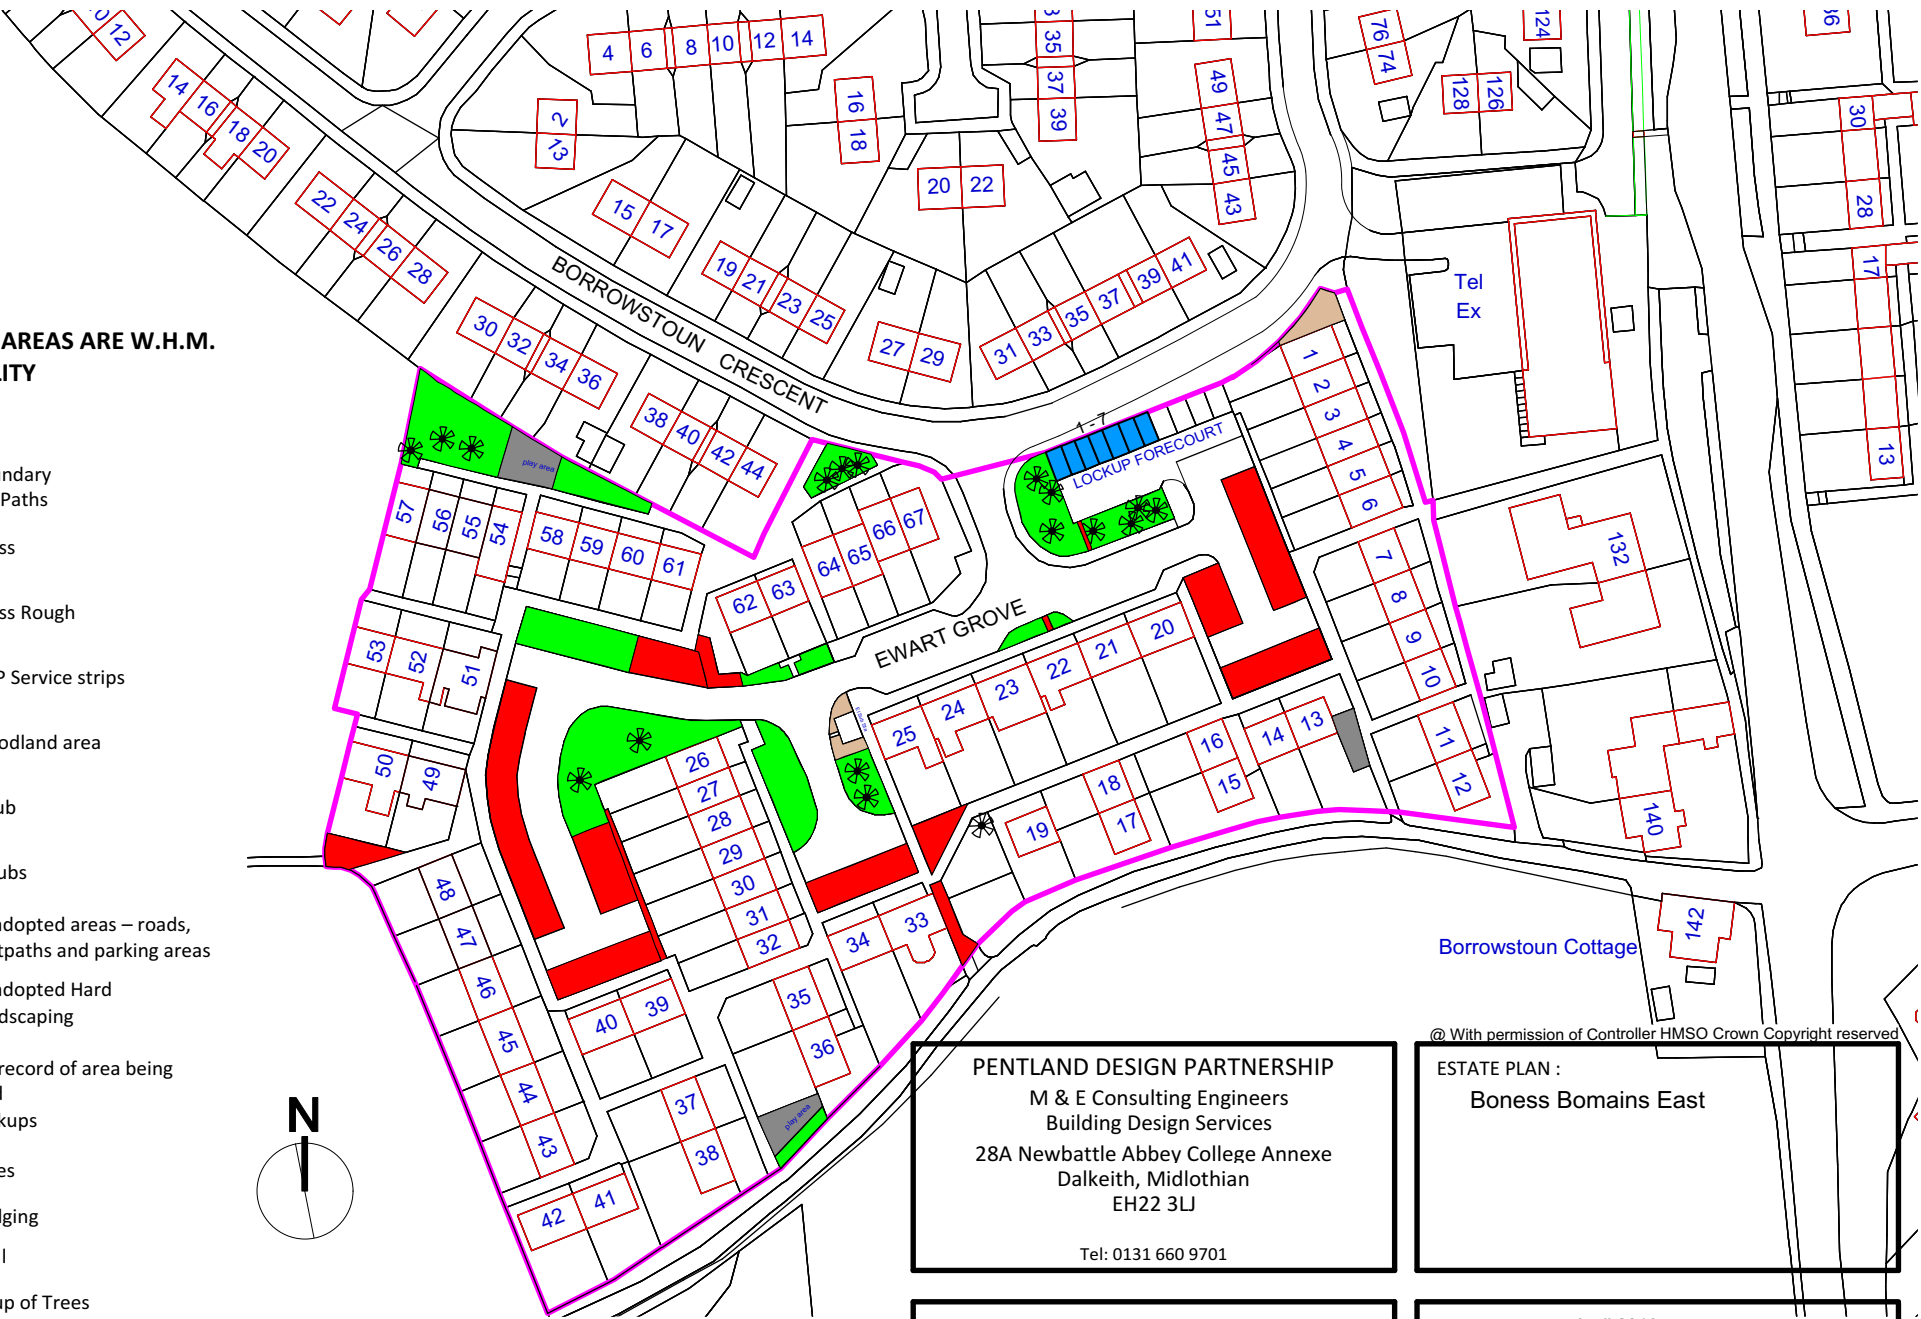


ALL SHADED AREAS ARE W.H.M. RESPONSIBILITY

KEY

-  Boundary
-  Bin Paths
-  Grass
-  Grass Rough
-  NHP Service strips
-  Woodland area
-  Scrub
-  Shrubs
-  Unadopted areas – roads, footpaths and parking areas
-  Unadopted Hard Landscaping
-  No record of area being sold
-  Lockups
-  Trees
-  Hedging
-  Wall
-  Group of Trees

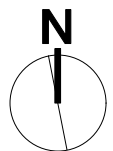


PENTLAND DESIGN PARTNERSHIP
 M & E Consulting Engineers
 Building Design Services
 28A Newbattle Abbey College Annexe
 Dalkeith, Midlothian
 EH22 3LJ
 Tel: 0131 660 9701

ESTATE PLAN :
Boness Bomains East

Date : April 2019

Weslo Housing Management
 66 North Bridge Street
 Bathgate EH48 4PP



Scale : 1:1250@A4

@ With permission of Controller HMSO Crown Copyright reserved