



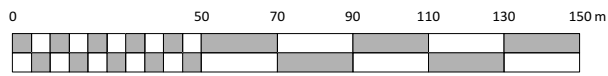

**ALL SHADED AREAS ARE W.H.M. RESPONSIBILITY**

**KEY**

-  Boundary
-  Bin Paths
-  Grass
-  Grass Rough
-  NHP Service strips
-  Woodland area
-  Scrub
-  Shrubs
-  Unadopted areas – roads, footpaths and parking areas
-  Unadopted Hard Landscaping
-  No record of area being sold
-  Lockups
-  Trees
-  Hedging
-  Wall
-  Group of Trees

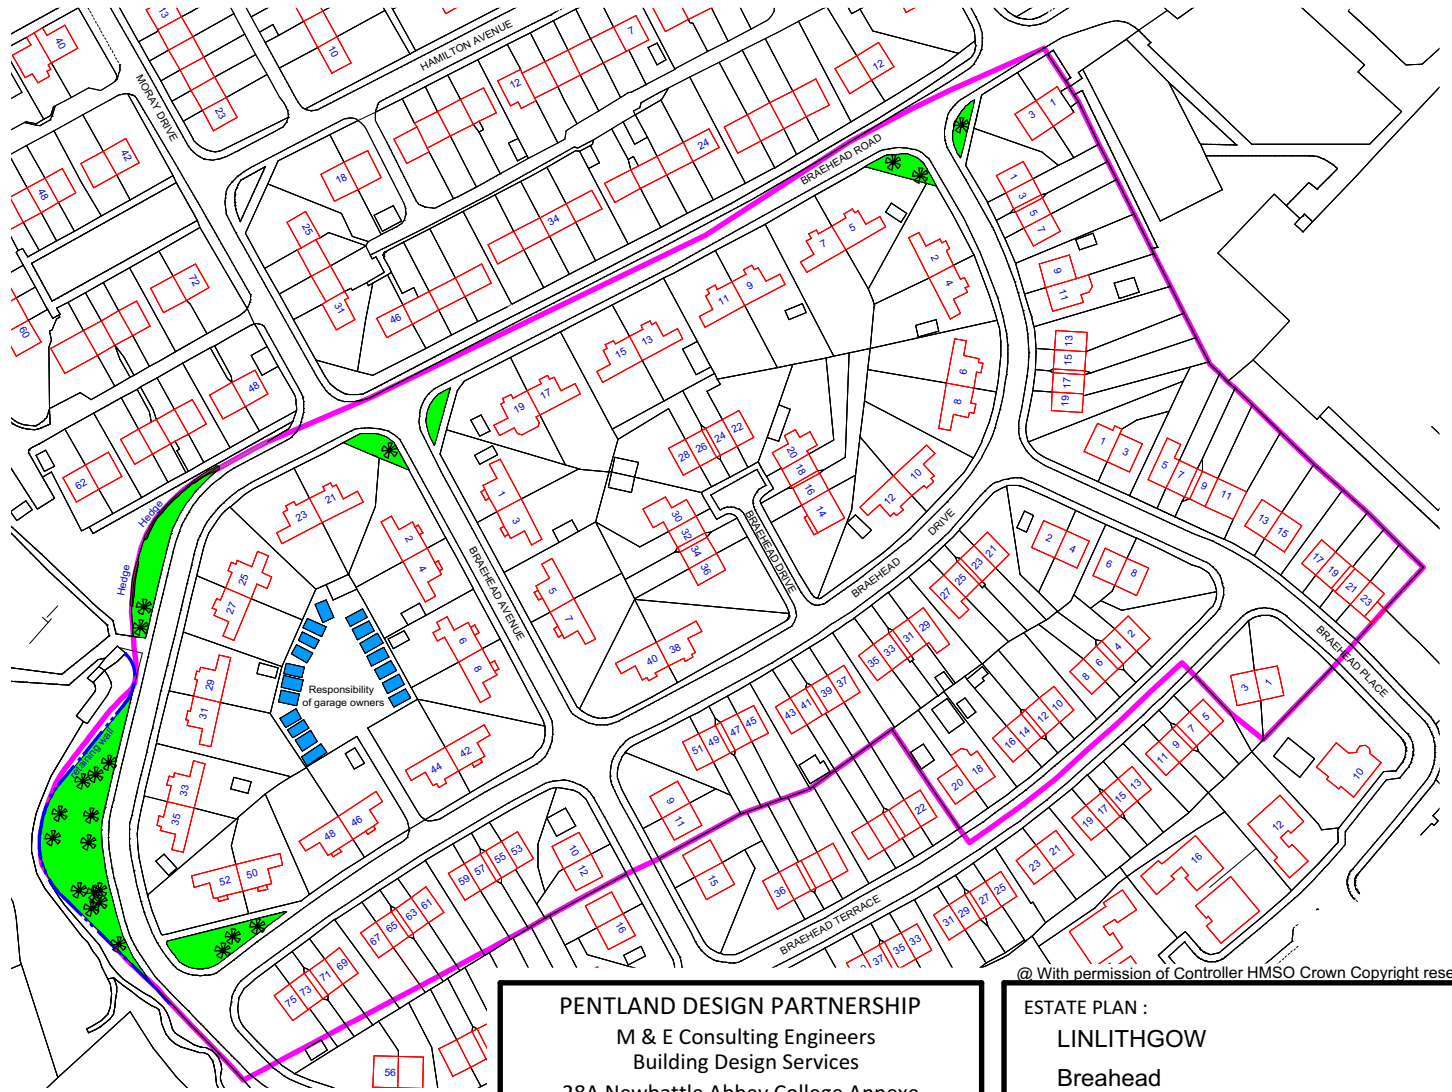


**PENTLAND DESIGN PARTNERSHIP**  
 M & E Consulting Engineers  
 Building Design Services  
 28A Newbattle Abbey College Annexe  
 Dalkeith, Midlothian  
 EH22 3LJ  
 Tel: 0131 660 9701

ESTATE PLAN :  
 LINLITHGOW  
 Breahed


Date : April 2019

Weslo Housing Management  
 66 North Bridge Street  
 Bathgate EH48 4PP




Scale : 1:2000@A4

@ With permission of Controller HMSO Crown Copyright reserved

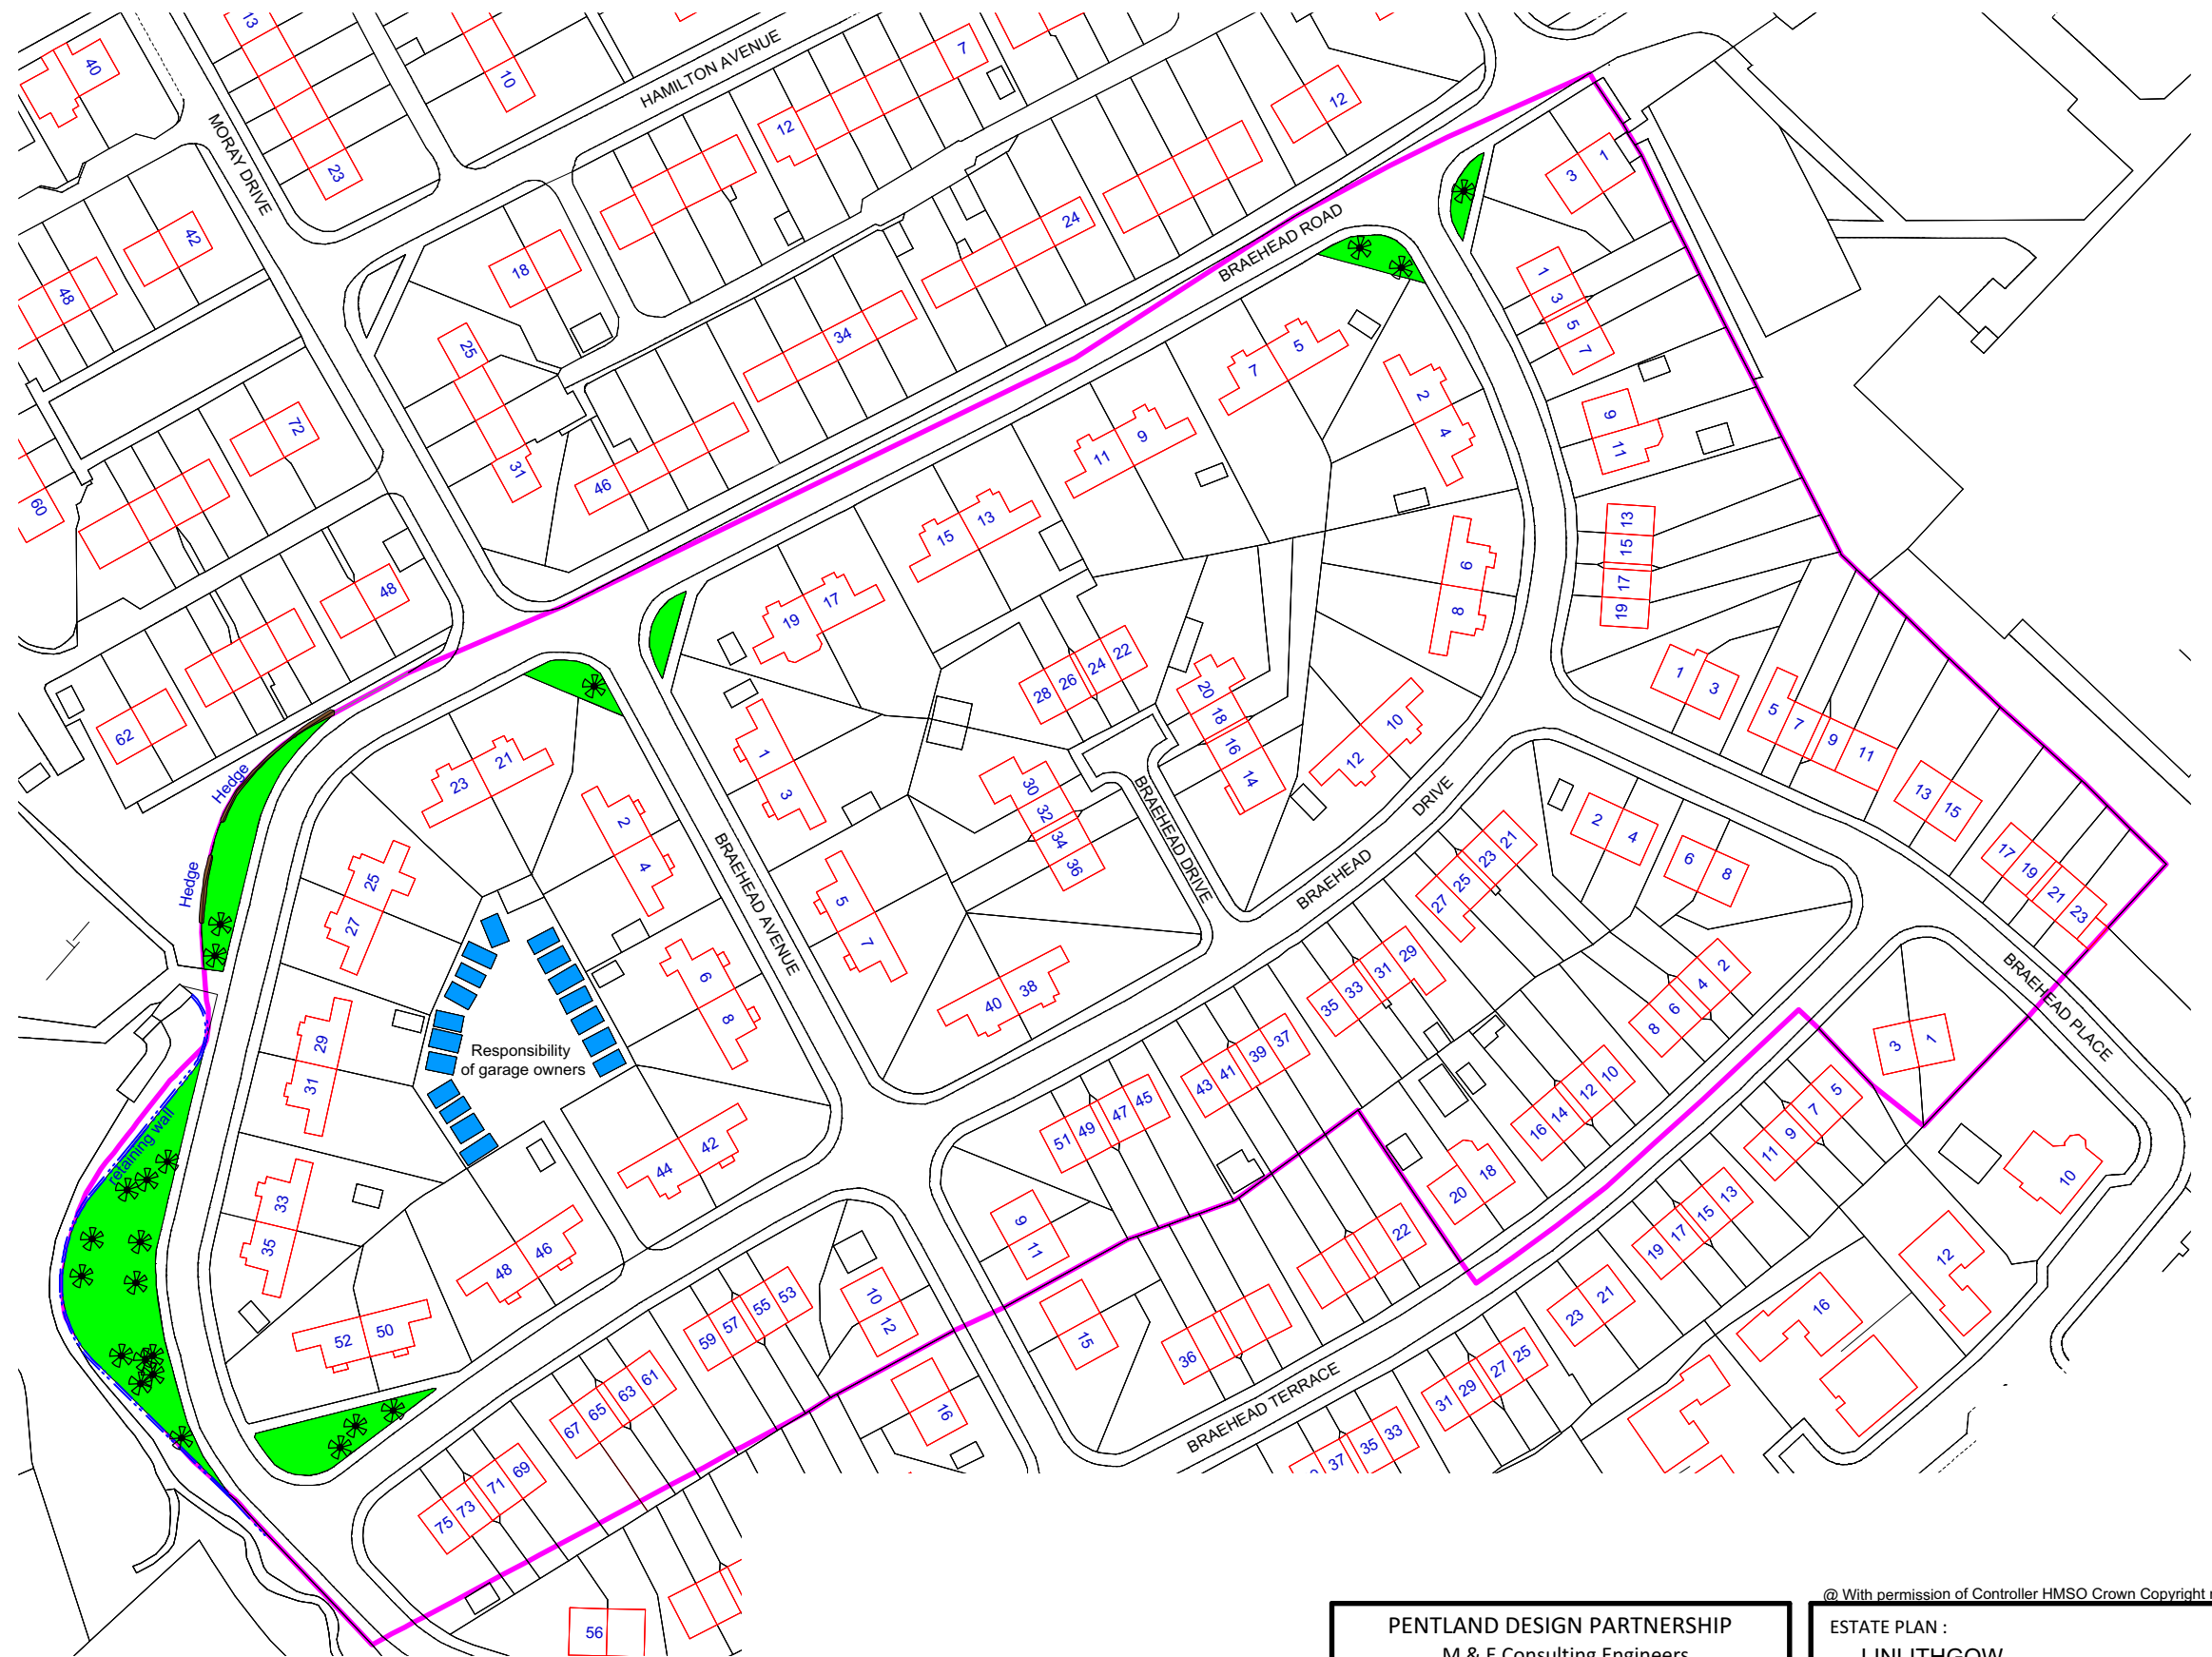

**ALL SHADED AREAS ARE W.H.M. RESPONSIBILITY**

- KEY**
-  Boundary
  -  Bin Paths
  -  Grass
  -  Grass Rough
  -  NHP Service strips
  -  Woodland area
  -  Scrub
  -  Shrubs
  -  Unadopted areas – roads, footpaths and parking areas
  -  Unadopted Hard Landscaping
  -  No record of area being sold
  -  Lockups
  -  Trees
  -  Hedging
  -  Wall
  -  Goup of Trees

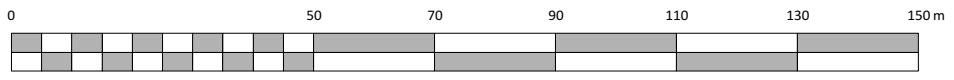

**PENTLAND DESIGN PARTNERSHIP**  
 M & E Consulting Engineers  
 Building Design Services  
 28A Newbattle Abbey College Annexe  
 Dalkeith, Midlothian  
 EH22 3LJ  
 Tel: 0131 660 9701

@ With permission of Controller HMSO Crown Copyright reserved

ESTATE PLAN :  
**LINLITHGOW**  
 Breahed

Weslo Housing Management  
 66 North Bridge Street  
 Bathgate EH48 4PP



Date : April 2019

Scale : 1:1250@A3

KEY	DESCRIPTION	AREA	COMMENTS
	Bin Paths	0.00 msq	
	Grass	1374.43 msq	
	Grass Rough	0.00 msq	
	Woodland area	0.00 msq	
	Scrub	0.00 msq	
	shrubs	0.00 msq	
	Unadopted areas – roads, footpaths and parking areas	0.00 msq	
	Unadopted Hard Landscaping	0.00 msq	
	No record of area being sold	0.00 msq	
	Trees	22	
	Hedging	40.04m	

PENTLAND DESIGN PARTNERSHIP  
M & E Consulting Engineers  
Building Design Services  
28A Newbattle Abbey College Annexe  
Dalkeith, Midlothian  
EH22 3LJ  
Tel: 0131 660 9701

@ With permission of Controller HMSO Crown Copyright reserved

ESTATE PLAN :  
LINLITHGOW  
Breahead  
AREAS

Weslo Housing Management  
66 North Bridge Street  
Bathgate EH48 4PP



Date : April 2019

Scale : NTS