


ALL SHADED AREAS ARE W.H.M. RESPONSIBILITY

KEY

- Boundary
- Bin Paths
- Grass
- Grass Rough
- NHP Service strips
- Woodland area
- Scrub
- Shrubs
- Unadopted areas – roads, footpaths and parking areas
- Unadopted Hard Landscaping
- No record of area being sold
- Trees
- Hedging
- Wall
- Group of Trees

0 50 70 90 110 130 150 m

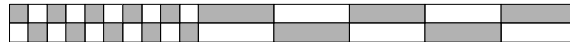

@ With permission of Controller HMSO Crown Copyright reserved


PENTLAND DESIGN PARTNERSHIP
 M & E Consulting Engineers
 Building Design Services
 28A Newbattle Abbey College Annexe
 Dalkeith, Midlothian
 EH22 3LJ
 Tel: 0131 660 9701

ESTATE PLAN :
POLBETH

Weslo Housing Management
 66 North Bridge Street
 Bathgate EH48 4PP

Date : April 2019

Scale : 1:2000@A4

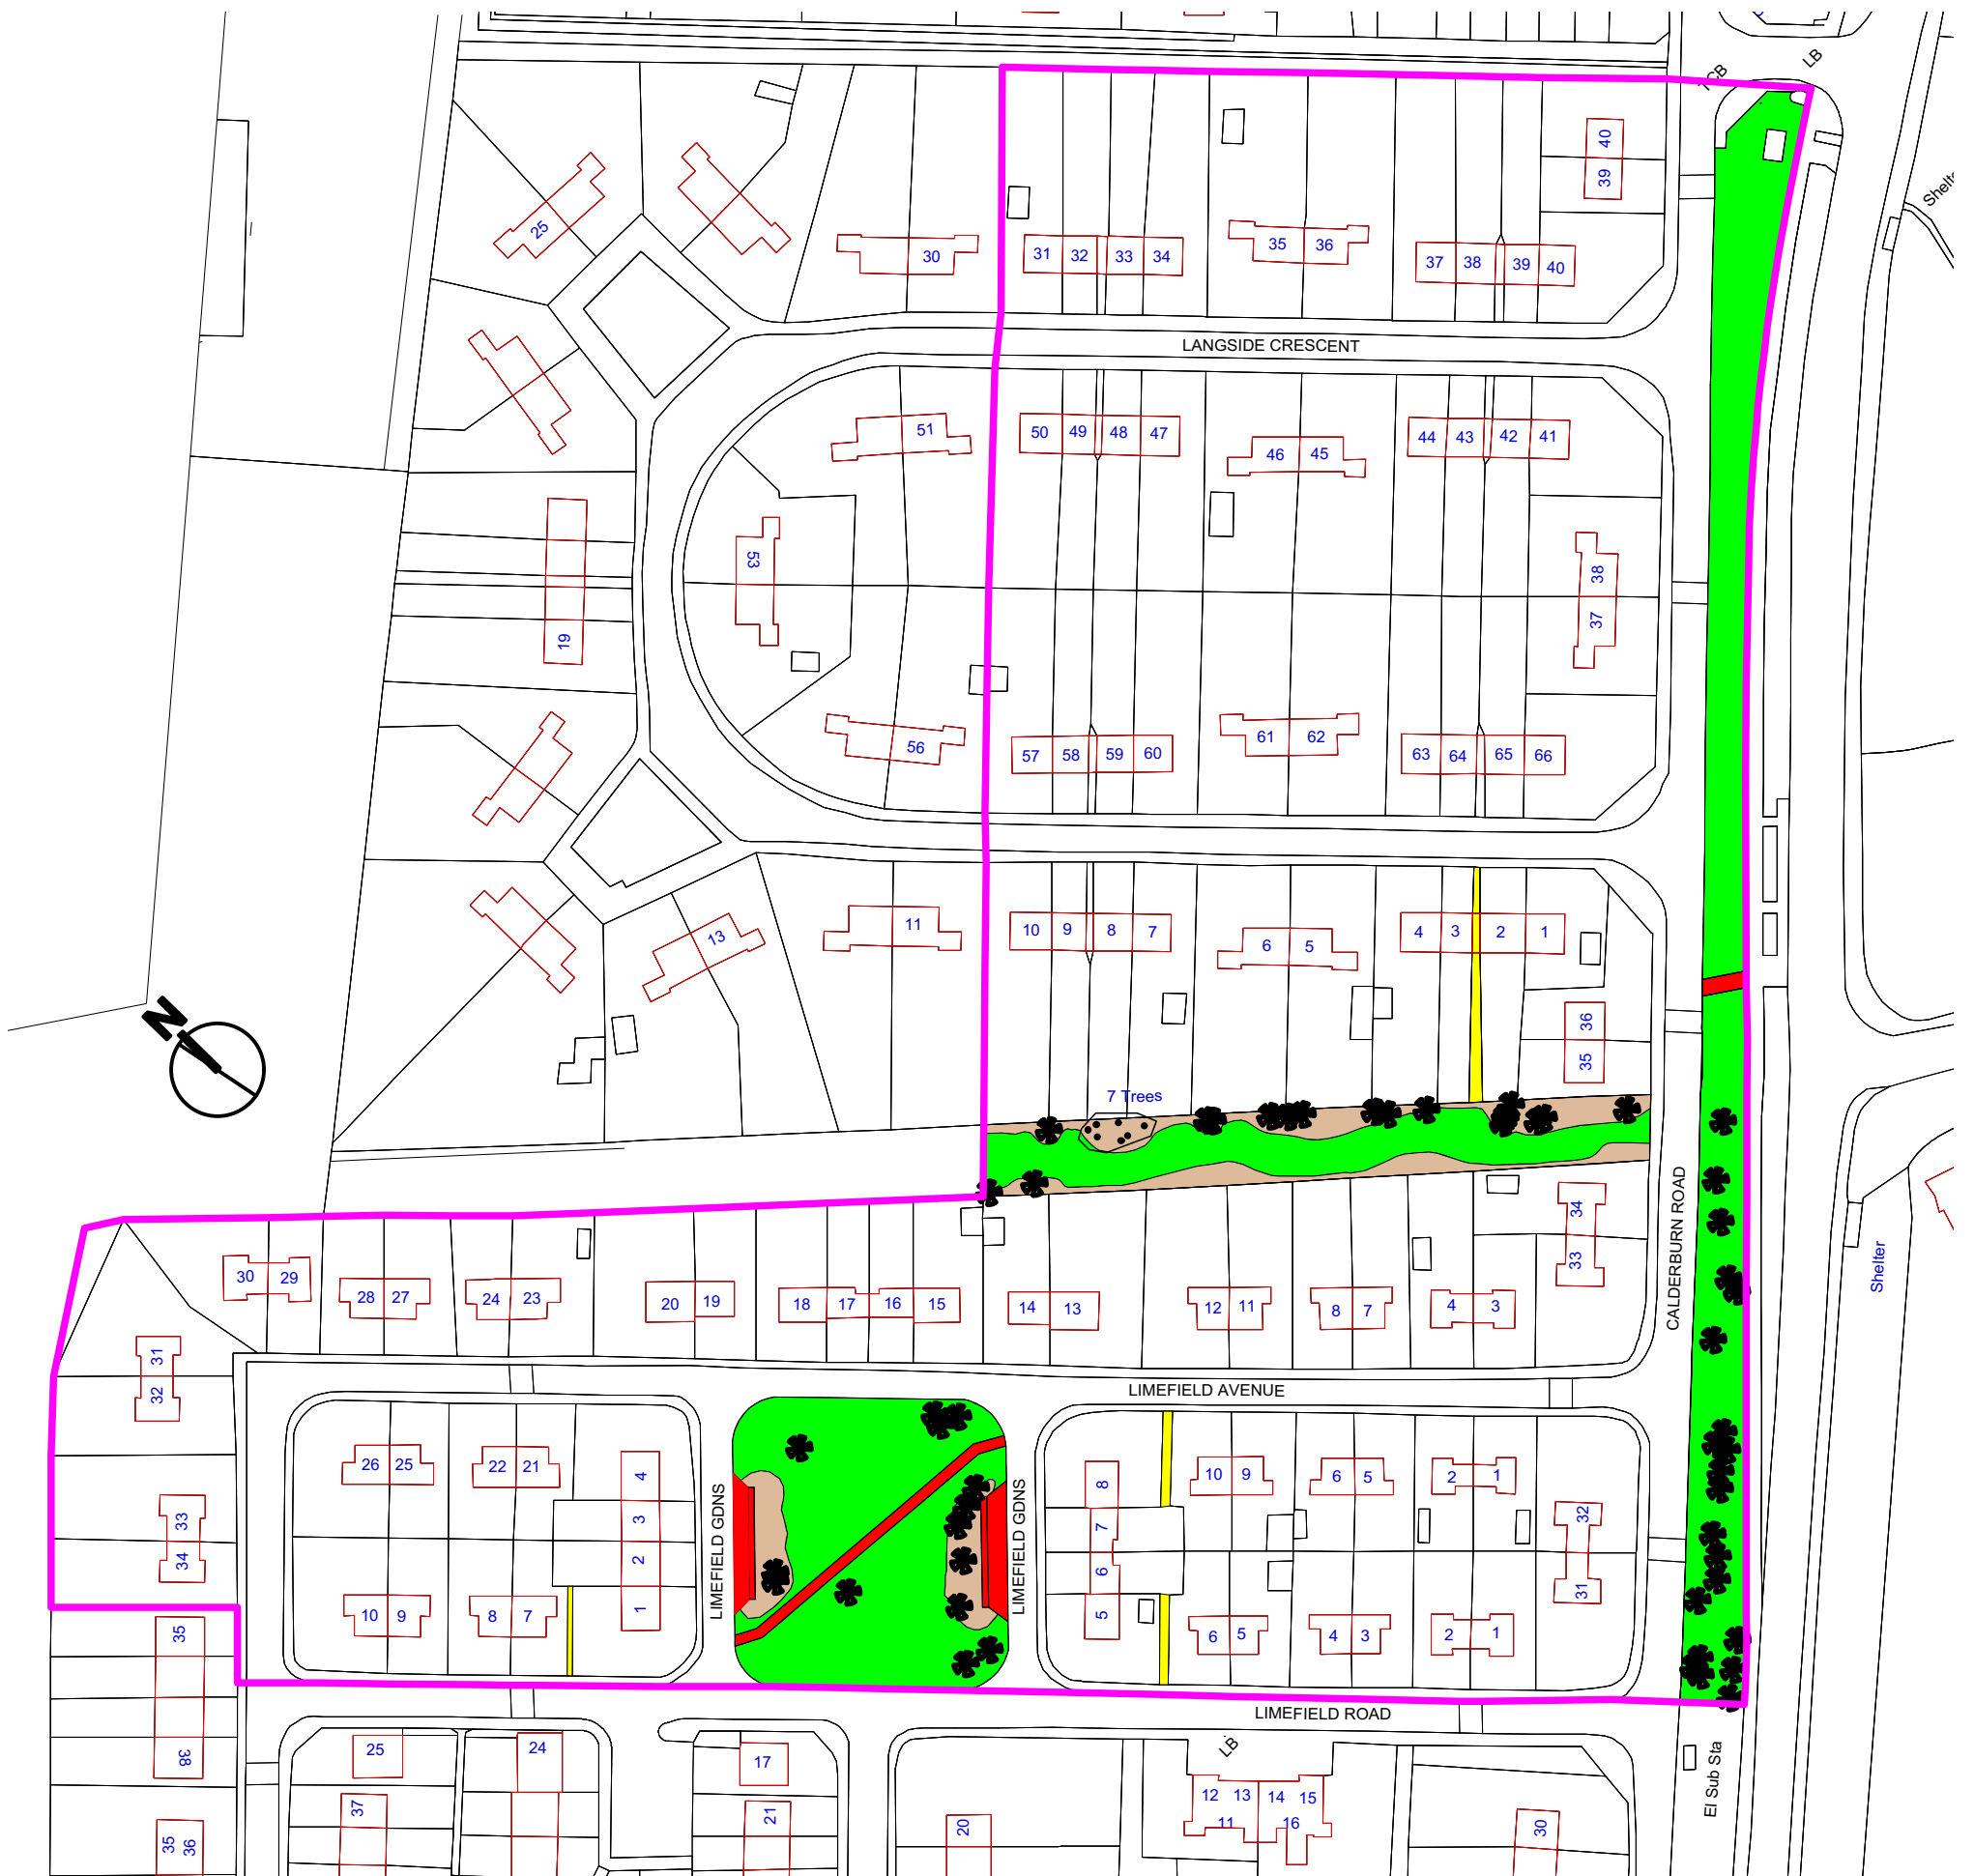

ALL SHADED AREAS ARE W.H.M. RESPONSIBILITY

KEY

- Boundary
- Bin Paths
- Grass
- Grass Rough
- NHP Service strips
- Woodland area
- Scrub
- Shrubs
- Unadopted areas – roads, footpaths and parking areas
- Unadopted Hard Landscaping
- No record of area being sold
- Trees
- Hedging
- Wall
- Group of Trees



PENTLAND DESIGN PARTNERSHIP
 M & E Consulting Engineers
 Building Design Services
 28A Newbattle Abbey College Annexe
 Dalkeith, Midlothian
 EH22 3LJ
 Tel: 0131 660 9701

@ With permission of Controller HMSO Crown Copyright reserved

ESTATE PLAN :
POLBETH
 Estate Plan

Weslo Housing Management
 66 North Bridge Street
 Bathgate EH48 4PP

Date : April 2019

Scale : 1:1250@A3

KEY	DESCRIPTION	AREA	COMMENTS
	Bin Paths	129.72 msq	
	Grass	4866.96 msq	
	Grass Rough	0.00 msq	
	Woodland area	0.00 msq	
	Scrub	0.00 msq	
	shrubs	880.89 msq	
	Unadopted areas – roads, footpaths and parking areas	292.06 msq	
	Unadopted Hard Landscaping	0.00 msq	
	No record of area being sold	0.00 msq	
	Trees	52	
	Hedging	0.00m	

@ With permission of Controller HMSO Crown Copyright reserved

PENTLAND DESIGN PARTNERSHIP
M & E Consulting Engineers
Building Design Services
28A Newbattle Abbey College Annexe
Dalkeith, Midlothian
EH22 3LJ
Tel: 0131 660 9701

ESTATE PLAN :
POLBETH
AREAS

Weslo Housing Management
66 North Bridge Street
Bathgate EH48 4PP



Date : April 2019

Scale : NTS