




**ALL SHADED AREAS ARE W.H.M. RESPONSIBILITY**

**KEY**

-  Boundary
-  Bin Paths
-  Grass
-  Grass Rough
-  NHP Service strips
-  Woodland area
-  Scrub
-  Shrubs
-  Unadopted areas – roads, footpaths and parking areas
-  Unadopted Hard Landscaping
-  No record of area being sold
-  Lockups
-  Trees
-  Hedging
-  Wall
-  Goup of Trees

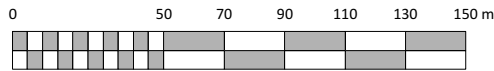


**PENTLAND DESIGN PARTNERSHIP**  
 M & E Consulting Engineers  
 Building Design Services  
 28A Newbattle Abbey College Annexe  
 Dalkeith, Midlothian  
 EH22 3LJ  
 Tel: 0131 660 9701

@ With permission of Controller HMSO Crown Copyright reserved


ESTATE PLAN :  
**UPHALL**  
 Carledubs

Weslo Housing Management  
 66 North Bridge Street  
 Bathgate EH48 4PP



Date : April 2019


Scale : 1:2500@A4

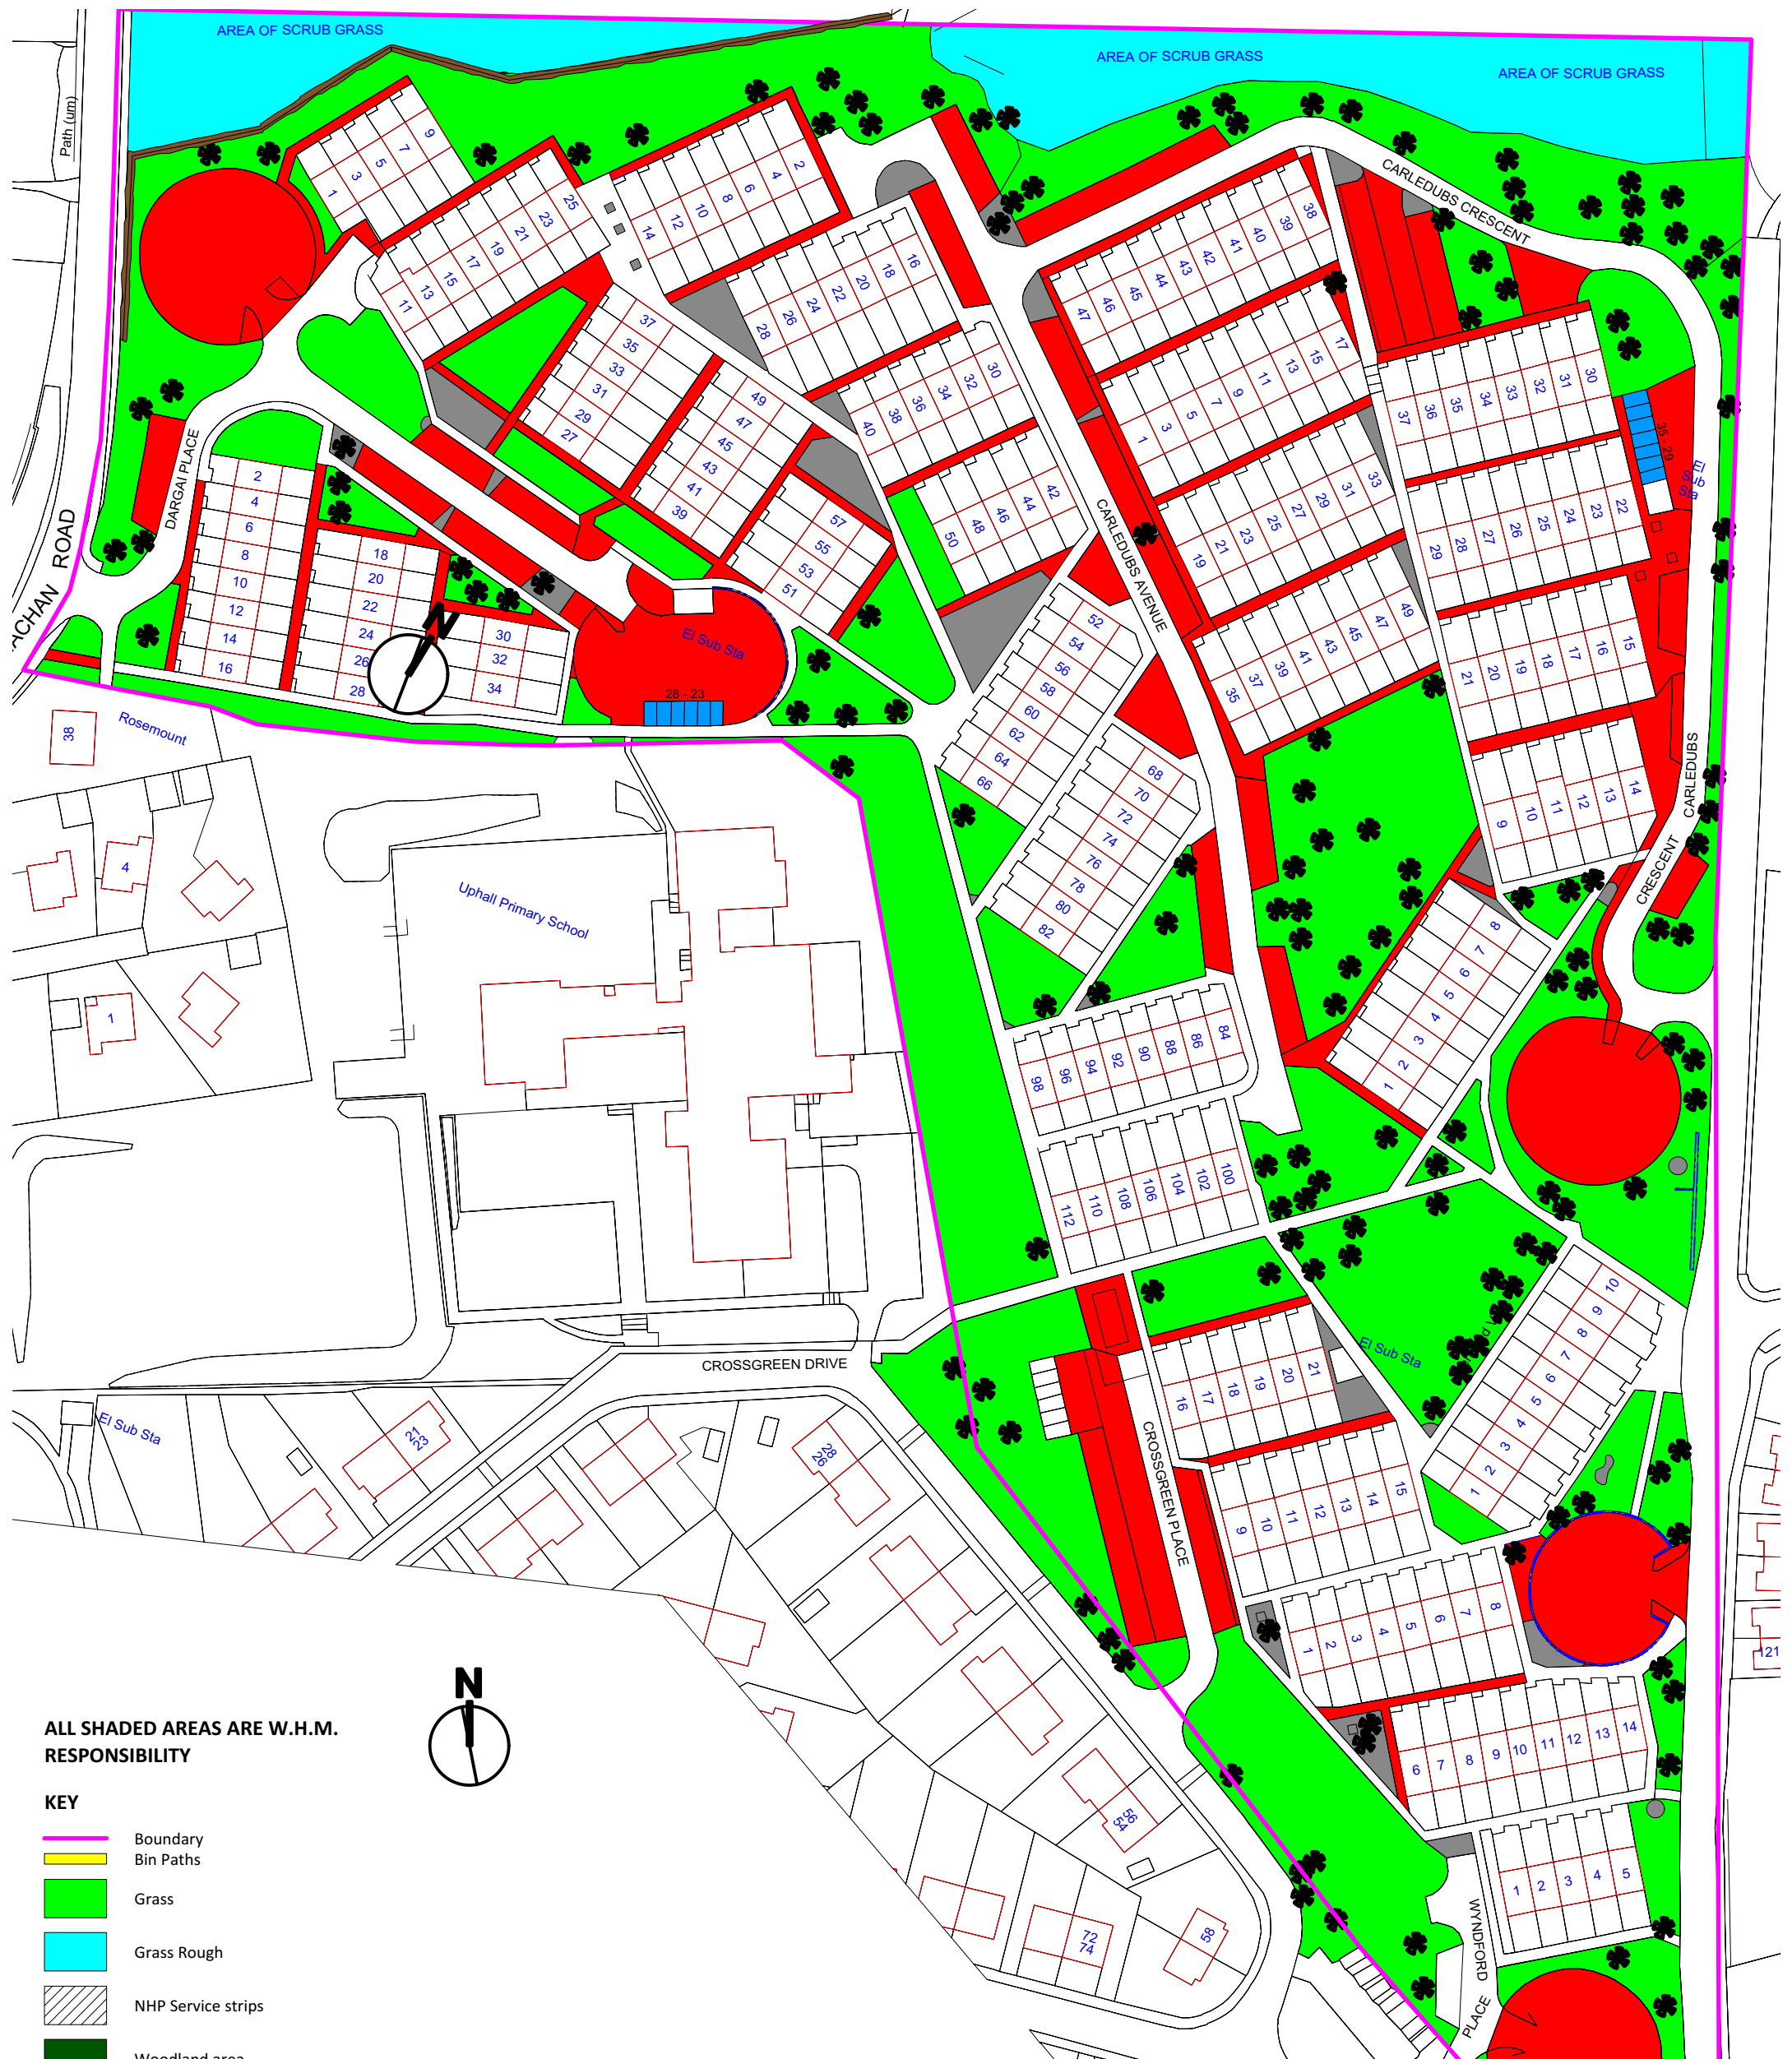

**ALL SHADED AREAS ARE W.H.M. RESPONSIBILITY**

**KEY**

- Boundary
- Bin Paths
- Grass
- Grass Rough
- NHP Service strips
- Woodland area
- Scrub
- Shrubs
- Unadopted areas – roads, footpaths and parking areas
- Unadopted Hard Landscaping
- No record of area being sold
- Lockups
- Trees
- Hedging
- Wall
- Goup of Trees

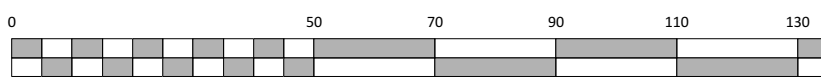

**PENTLAND DESIGN PARTNERSHIP**  
 M & E Consulting Engineers  
 Building Design Services  
 28A Newbattle Abbey College Annexe  
 Dalkeith, Midlothian  
 EH22 3LJ  
 Tel: 0131 660 9701

@ With permission of Controller HMSO Crown Copyright reserved

**ESTATE PLAN :**  
 UPHALL  
 Carledubs

150 Weslo Housing Management  
 66 North Bridge Street  
 Bathgate EH48 4PP



Date : April 2019

Scale : 1:1250@A3

KEY	DESCRIPTION	AREA	COMMENTS
	Bin Paths	0.00 msq	
	Grass	24935.43 msq	
	Grass Rough	4588.36 msq	
	Woodland area	0.00 msq	
	Scrub	0.00 msq	
	shrubs	0.00 msq	
	Unadopted areas – roads, footpaths and parking areas	12724.00 msq	
	Unadopted Hard Landscaping	1486.60 msq	
	No record of area being sold	0.00 msq	
	Trees	165	
	Hedging	197.10m	

@ With permission of Controller HMSO Crown Copyright reserved

PENTLAND DESIGN PARTNERSHIP  
M & E Consulting Engineers  
Building Design Services  
28A Newbattle Abbey College Annexe  
Dalkeith, Midlothian  
EH22 3LJ  
Tel: 0131 660 9701

ESTATE PLAN :  
UPHALL  
Carledubs  
AREAS

Weslo Housing Management  
66 North Bridge Street  
Bathgate EH48 4PP



Date : April 2019

Scale : NTS